


# Malaika Children Village TANZANIA

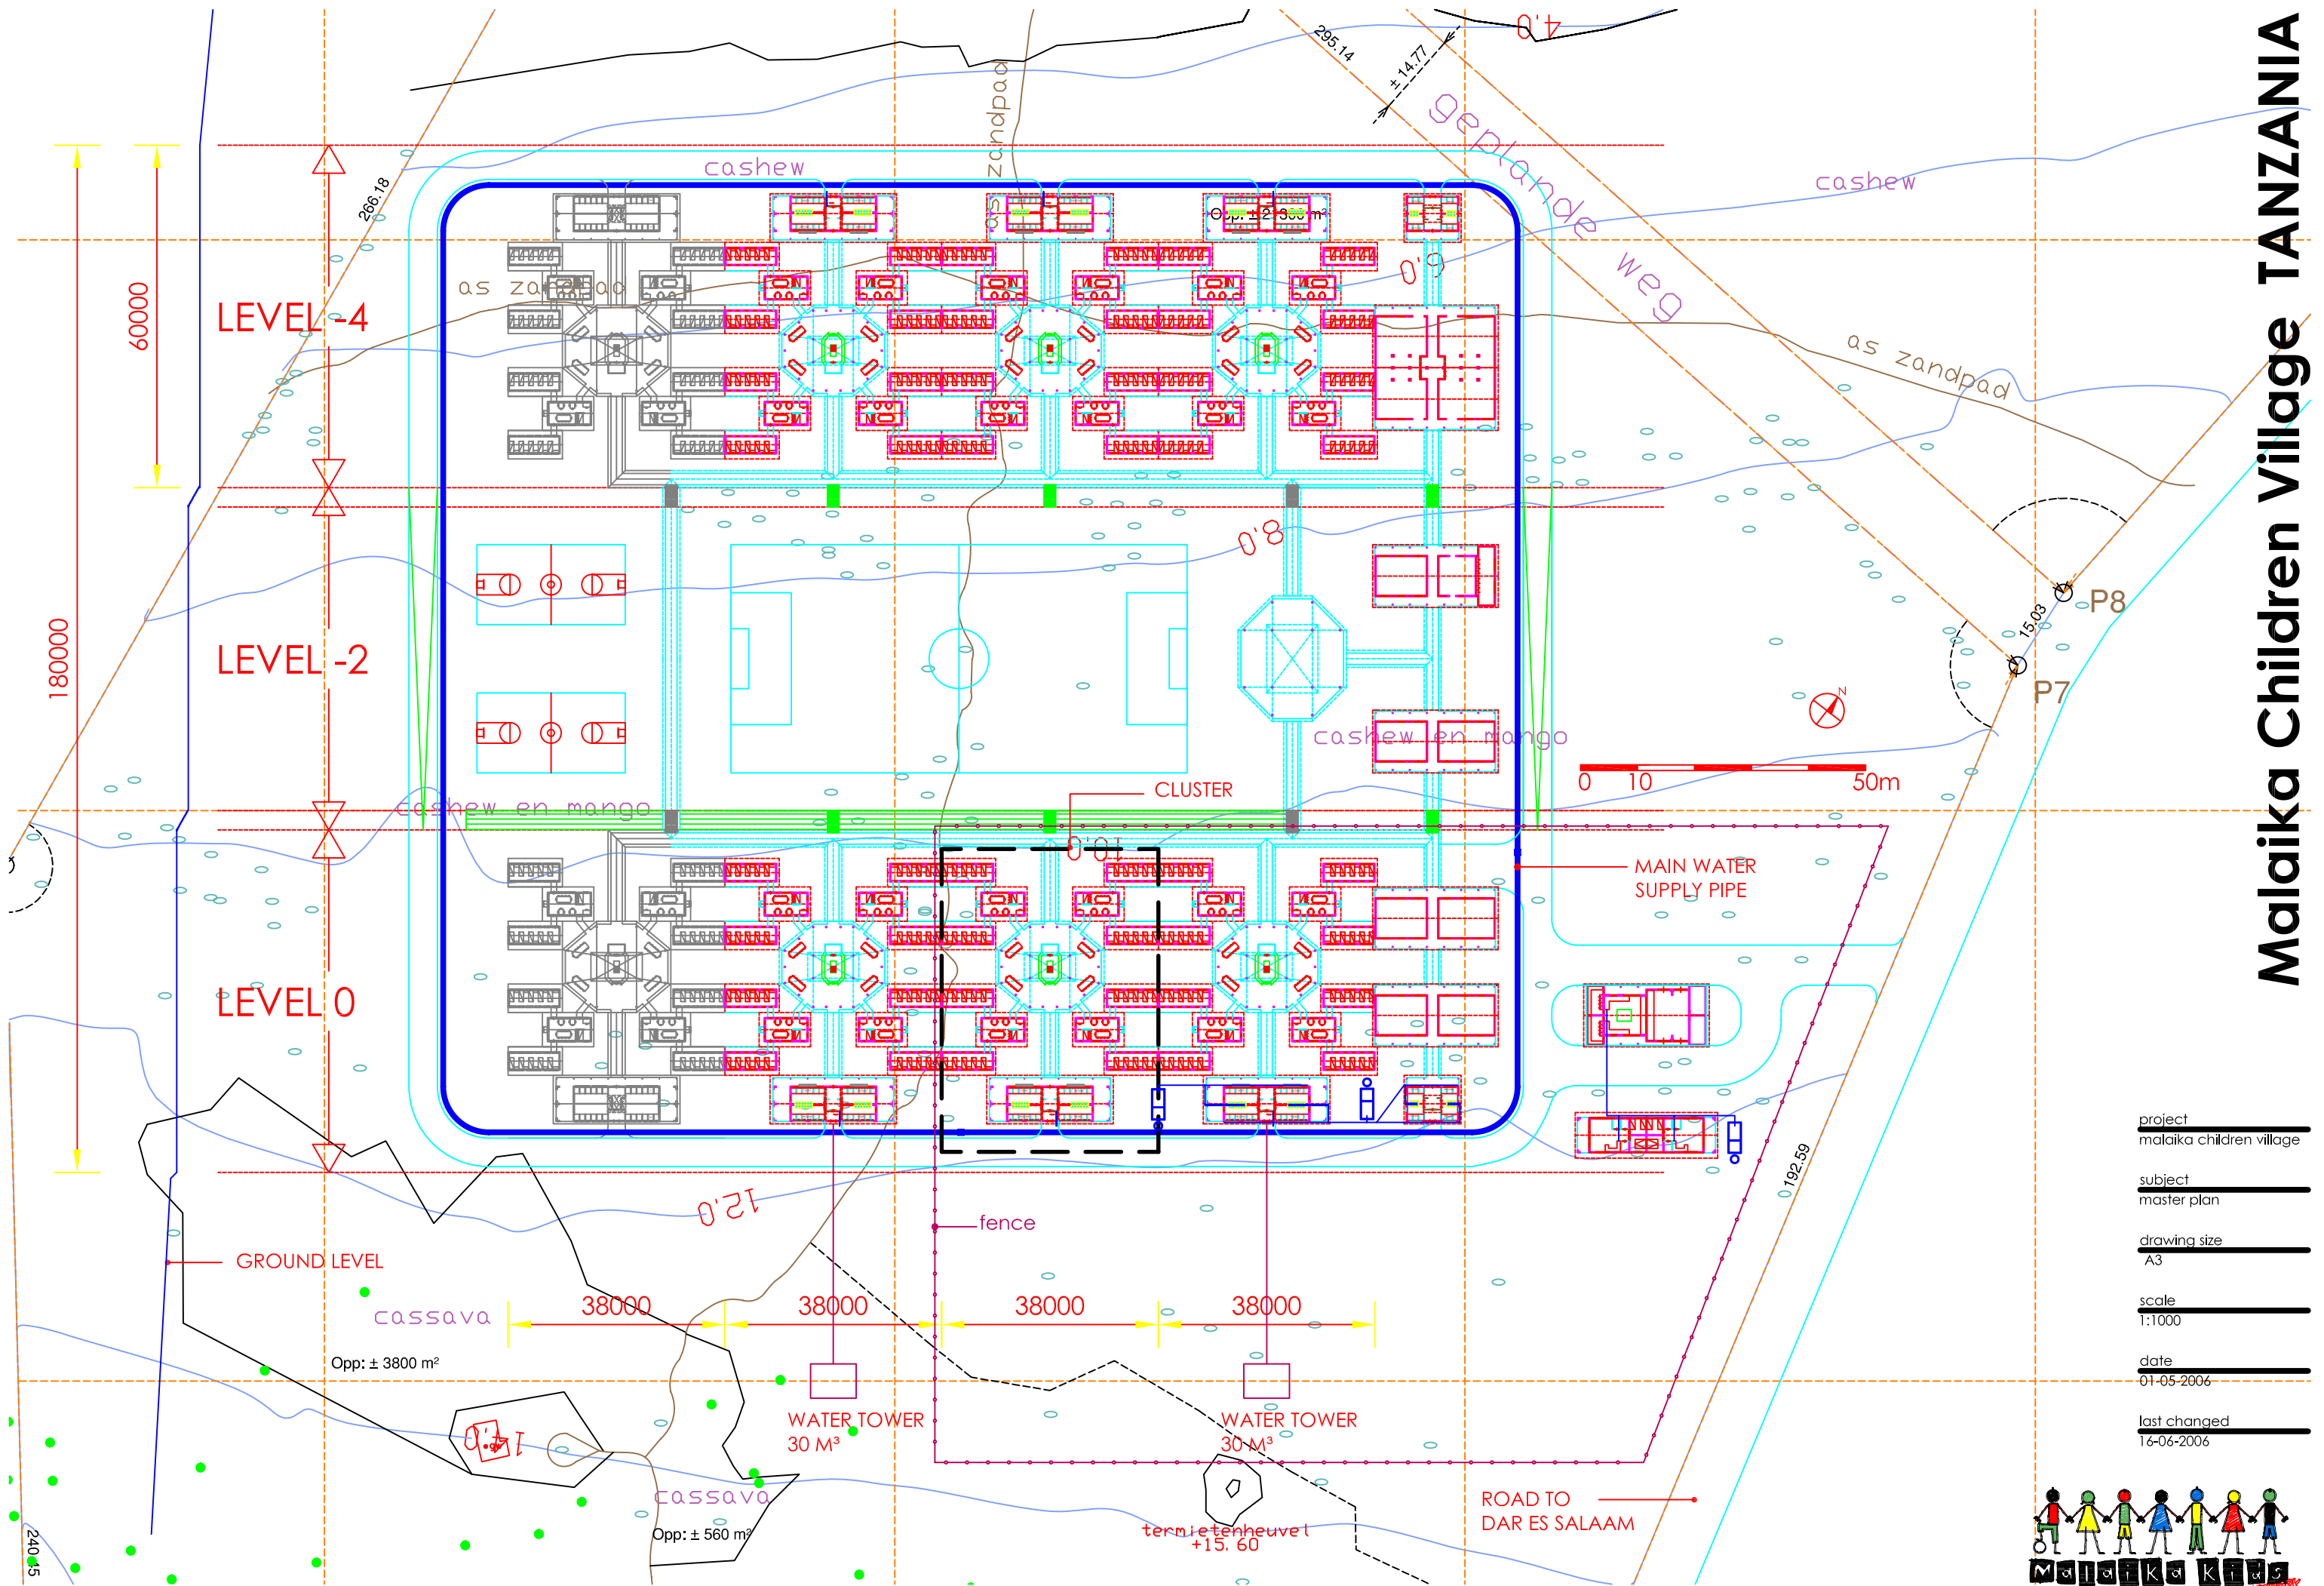

project  
malaika children village

subject  
master plan

drawing size  
A3

scale  
1:1000

date  
01-05-2006

last changed  
16-06-2006

